


Urban Typical Section – Retaining Wall Locations

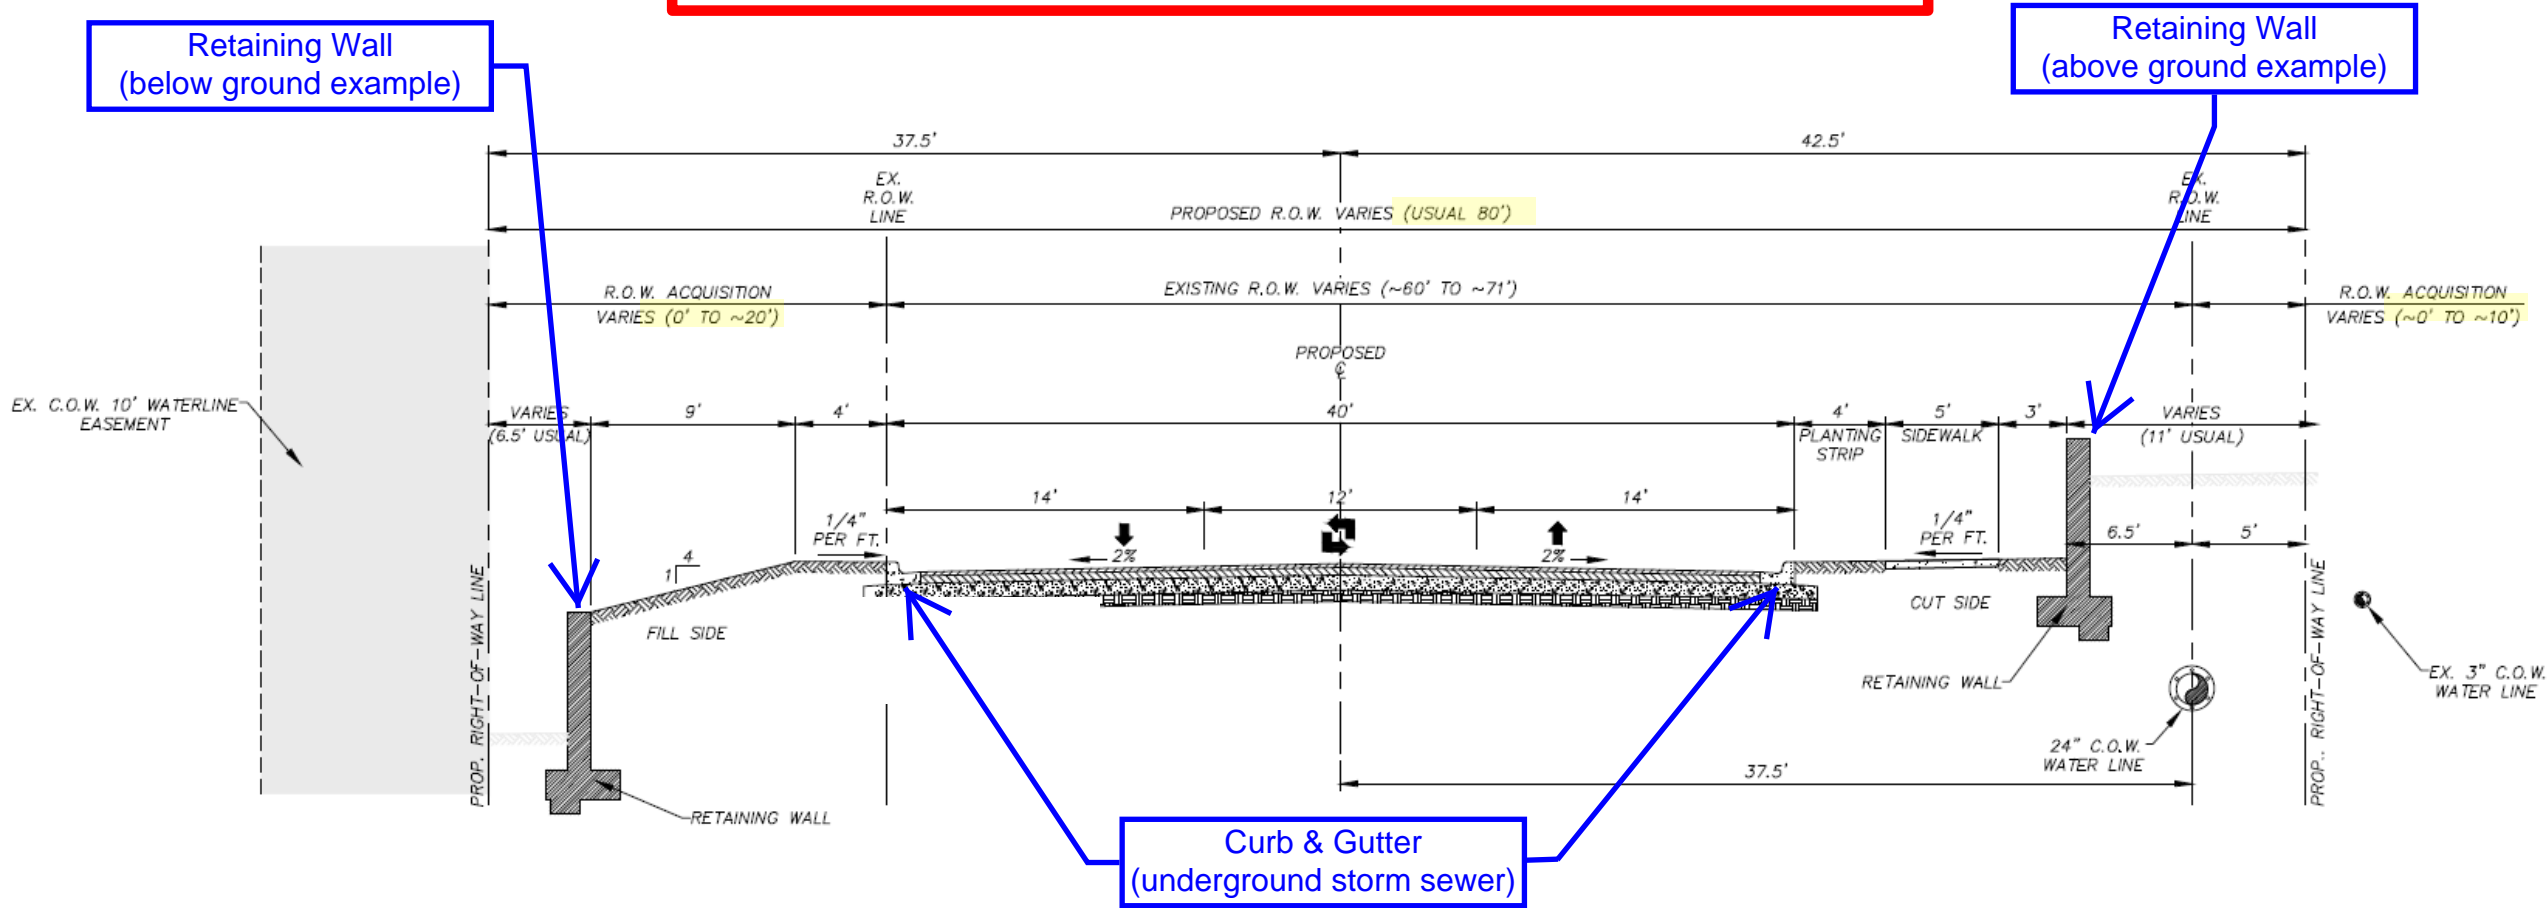

Retaining Wall
(below ground example)

Retaining Wall
(above ground example)

Curb & Gutter
(underground storm sewer)

Typical ROW Width = 80 Feet